



# UCH-SINGLE-95-UK

## UNICHANNEL SINGLE SHADE



future automation

UCH-V2-158X150-C-1-CA-AX - (128 X 109 INTERNAL) - UK SPEC  
MAX 95MM ROLLUP

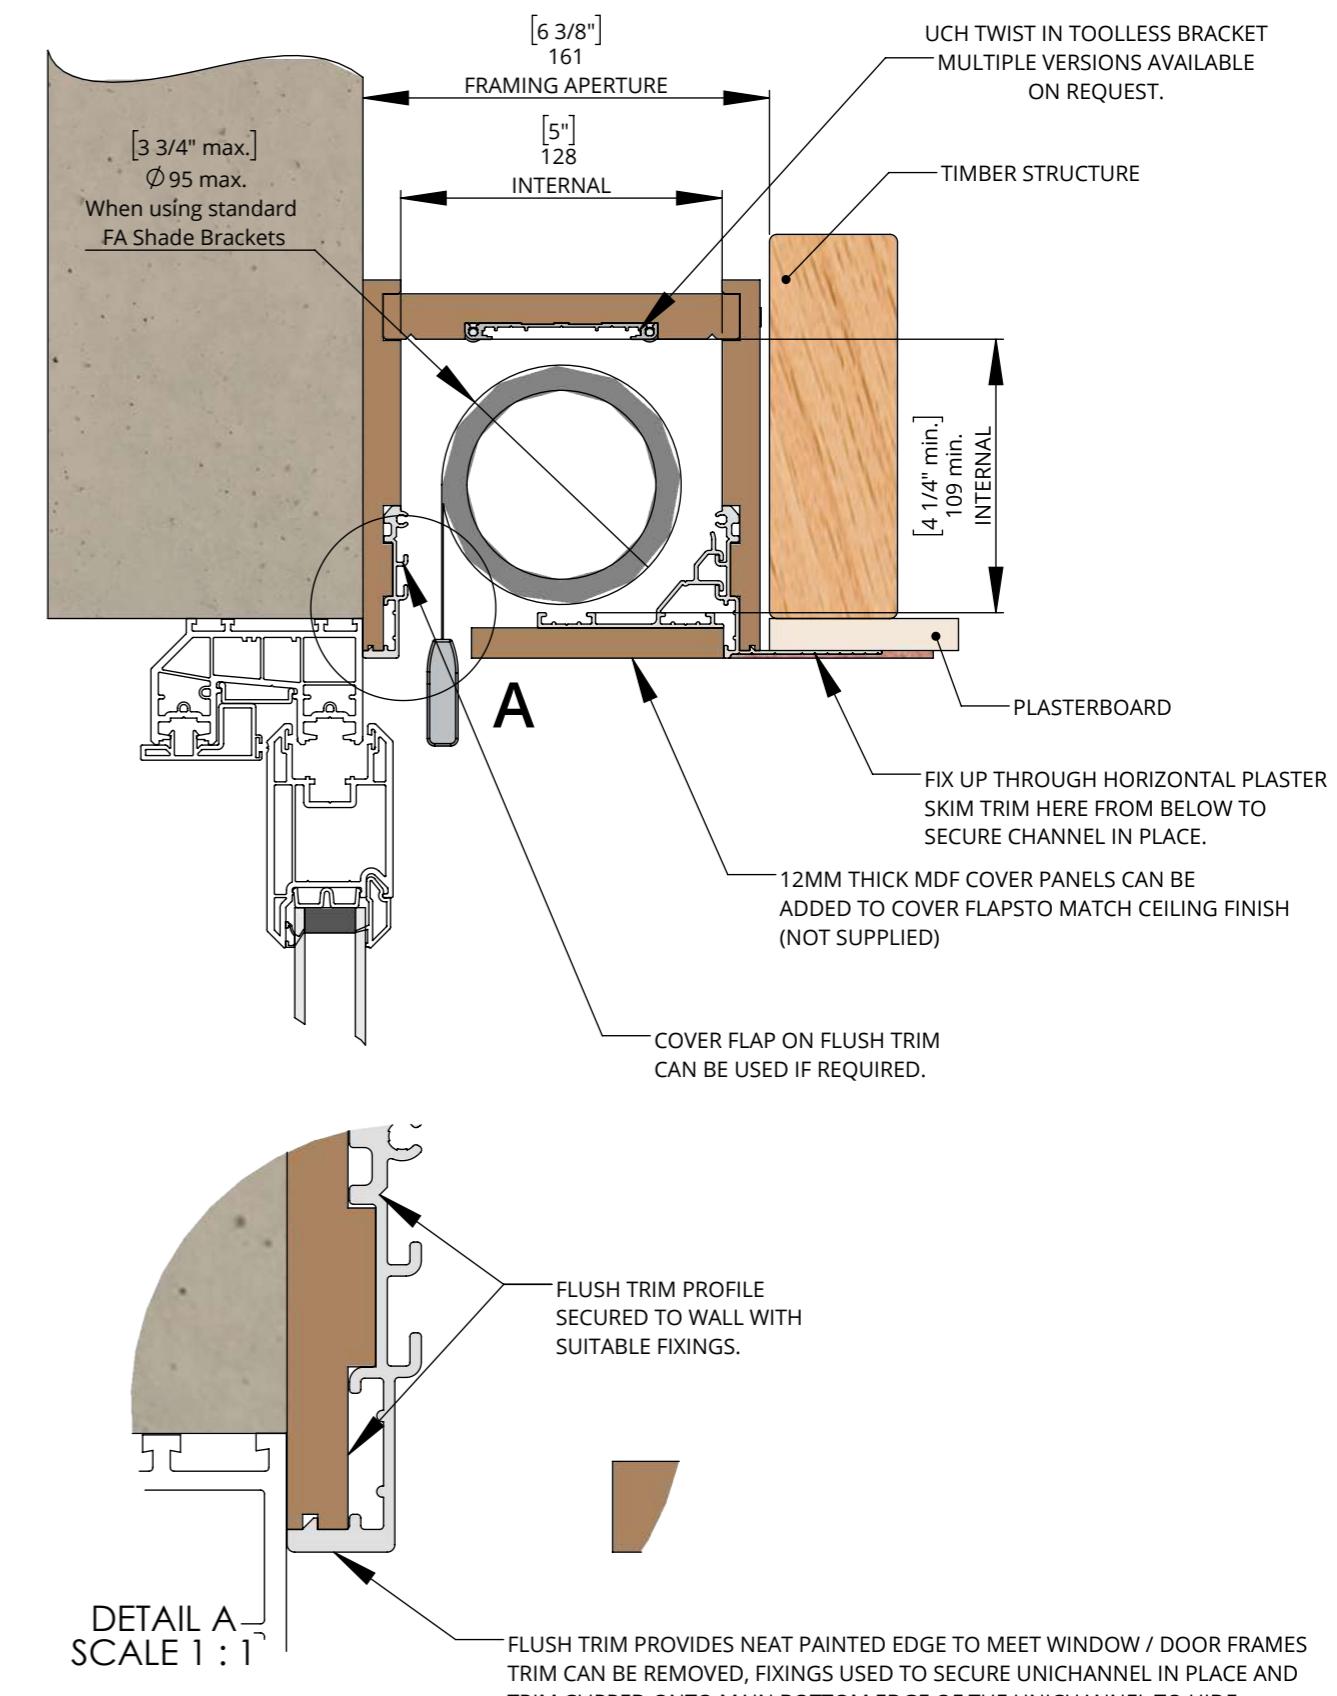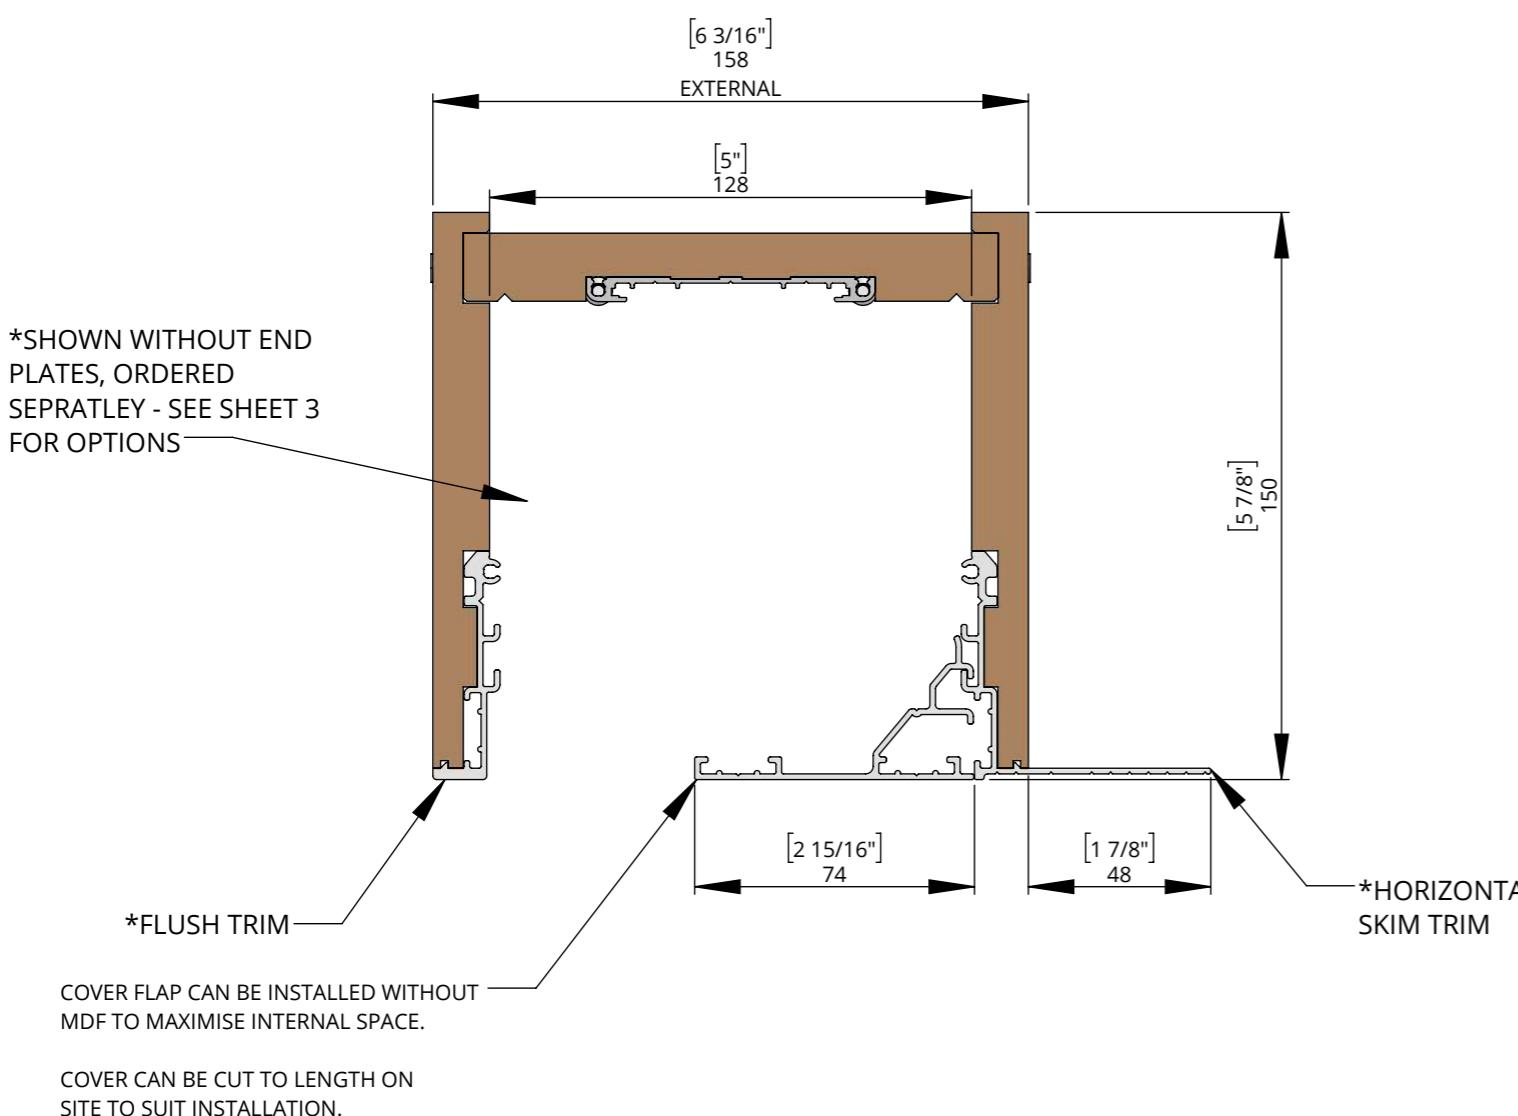

- All Aluminium profiles come in Standard RAL9016 Traffic White Finish.
- Can be supplied unpainted or custom RAL Matched if required.
- All MDF supplied in natural finish.
- Max Single length 2438mm (8') can be joined on site to required length.


# UCH-SINGLE-95-UK

## UNICHANNEL SINGLE SHADE



future automation

### CONSTRUCTION DETAILS

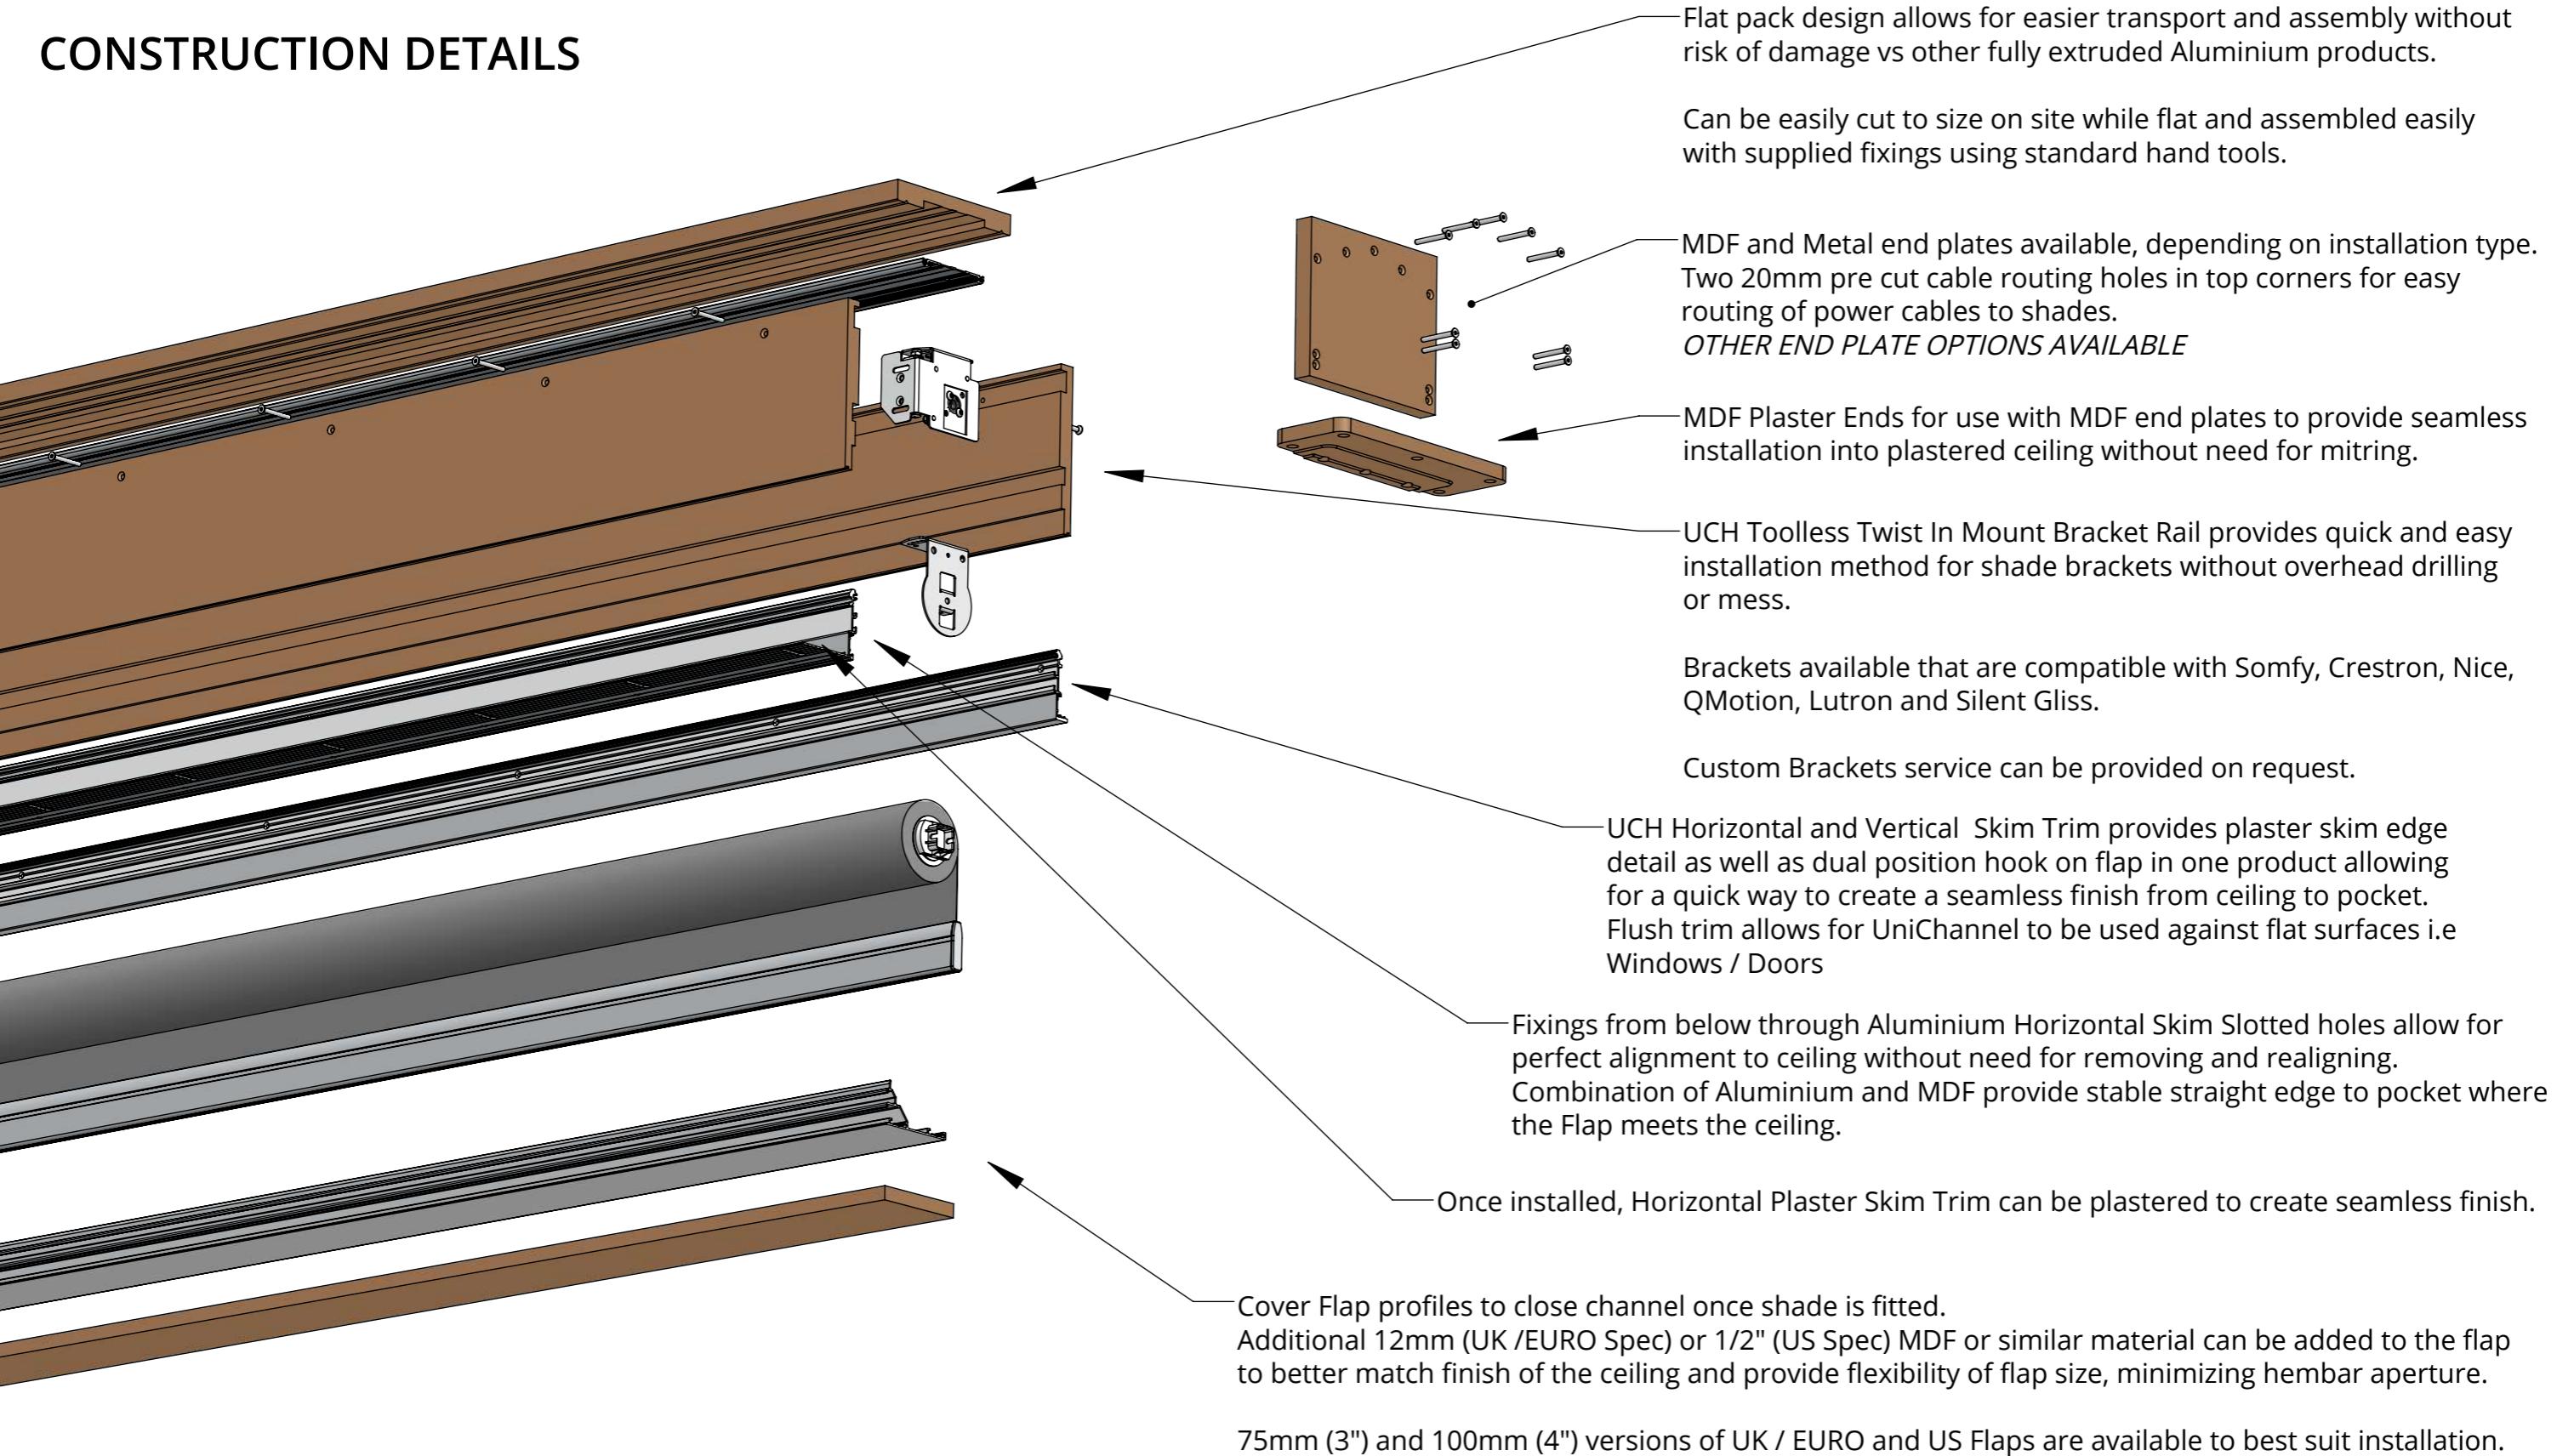

# UCH-SINGLE-95-UK


## UNICHANNEL SINGLE SHADE




future automation

### END PLATE OPTIONS - (SOLD SEPERATELY)

PLASTER EDGE END PLATE

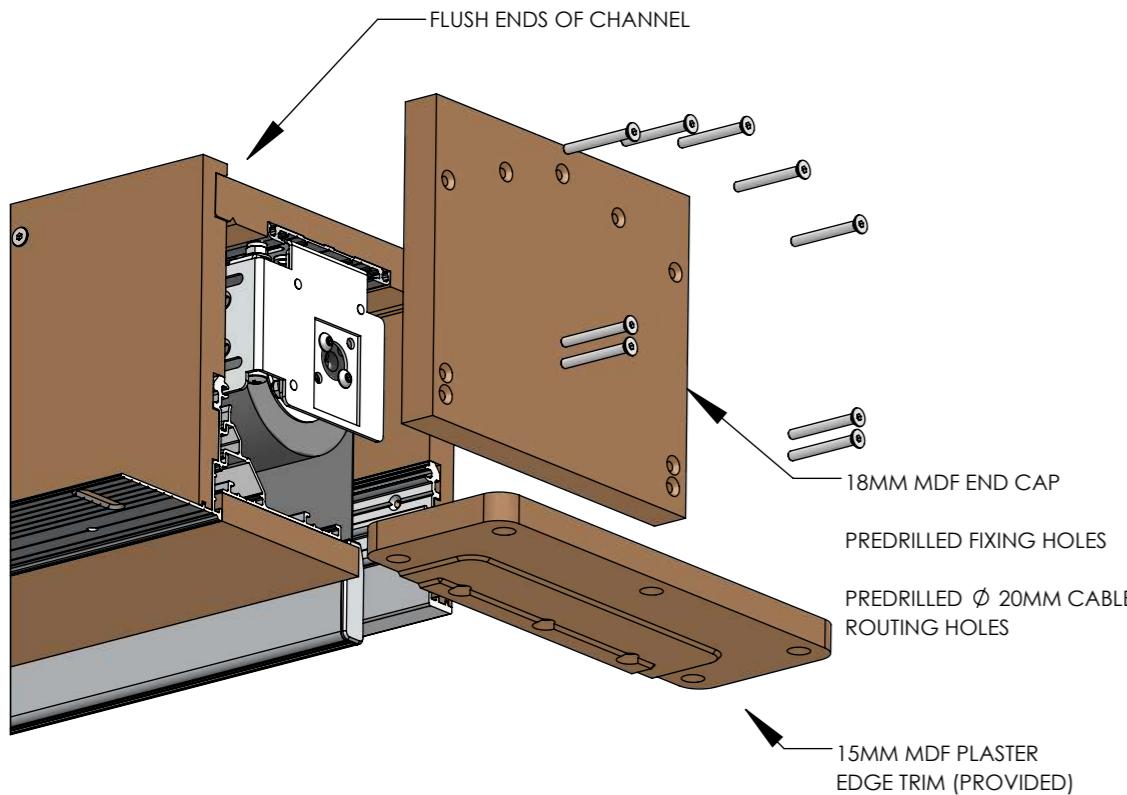

FLAT METAL END PLATE

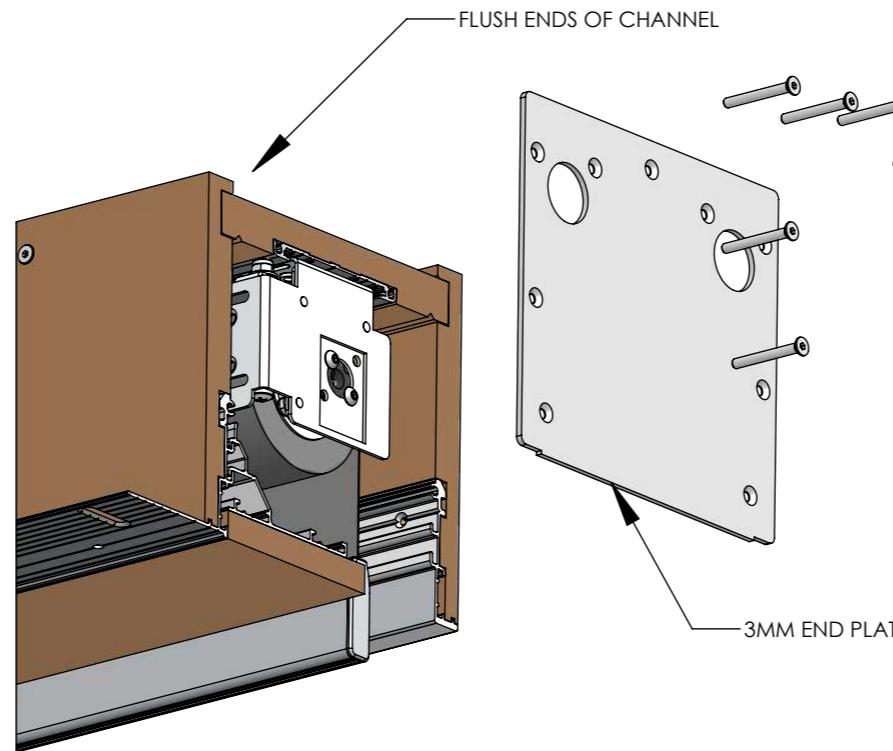

VERTICAL SKIM END PLATE

